

PRELIMINARY SITE PLAN


CITY, STATE - STREET:
Prineville, WA - 9660 SE Juniper Canyon Rd.

PROTOTYPE:	B	DEVELOPER	DESIGNER	DATE:
BLDG/SALES SF: 12,687 / 9,872		COMPANY: The Keith Corporation	COMPANY: Kimley-Horn	01/08/24
ACREAGE: 5.56		NAME: Beth Godfrey	NAME: Liz Willmot, P.E.	
PARKING SPACES: 42		PHONE #: (704) 942-5477	PHONE #: (206) 677-8610	

PRELIMINARY SITE PLAN

Site is located in Prineville and is zoned RRM5.

EXHIBIT
tabbles
109

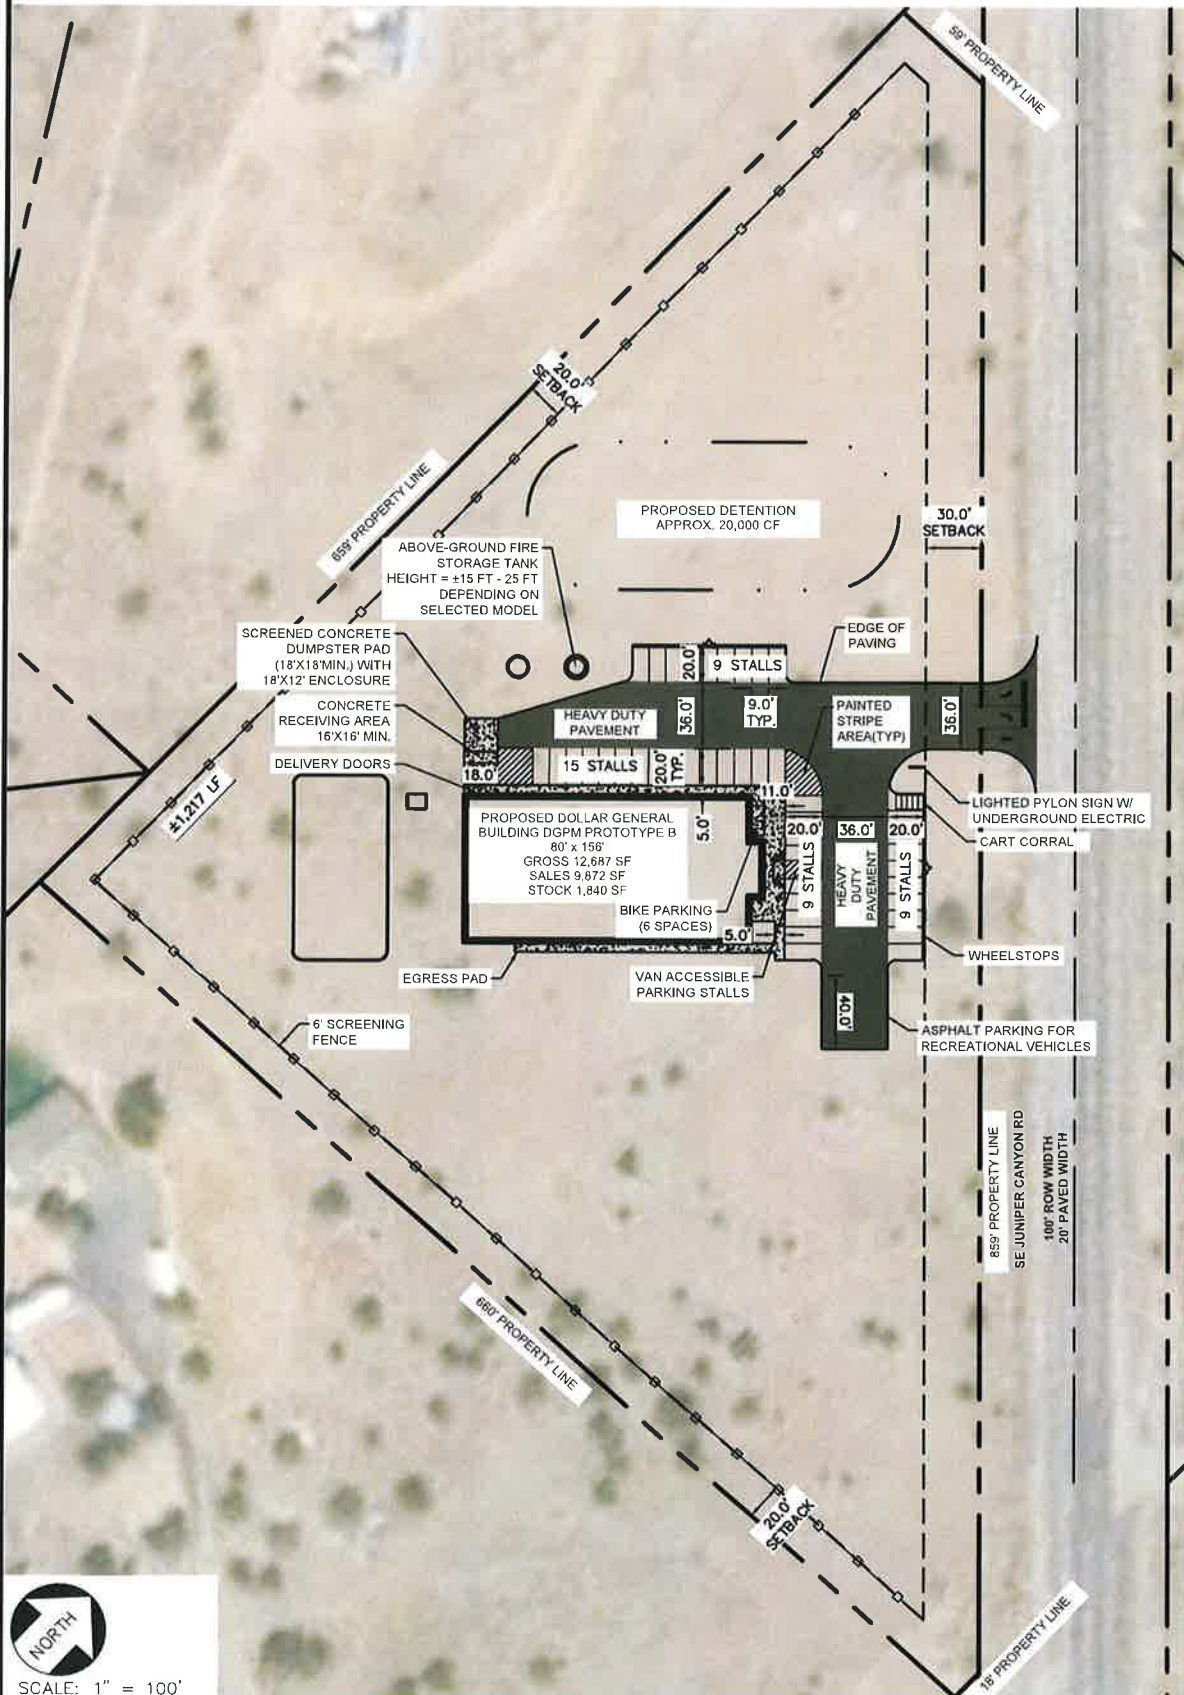

CROOK COUNTY
MAY 15 2024
PLANNING DEPT

